




SECTION A-A

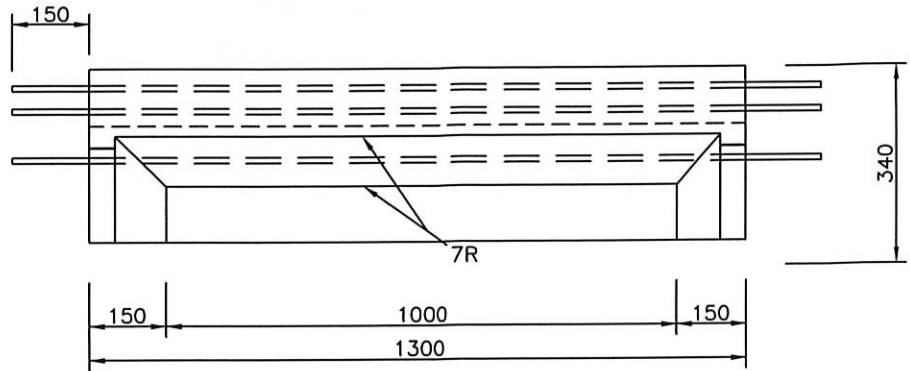


FRONT ELEVATION

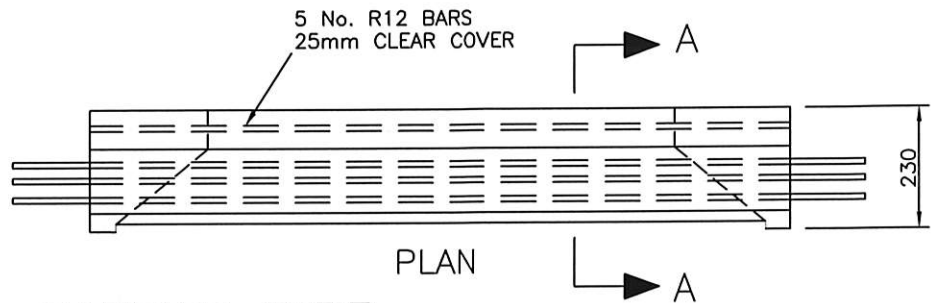


BARRIER TYPE

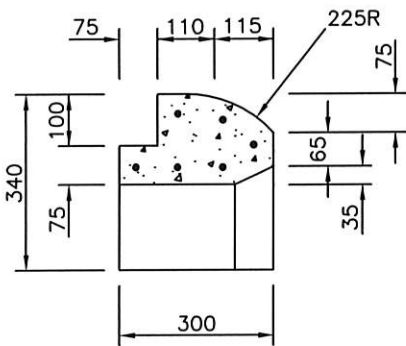

SECTION A-A

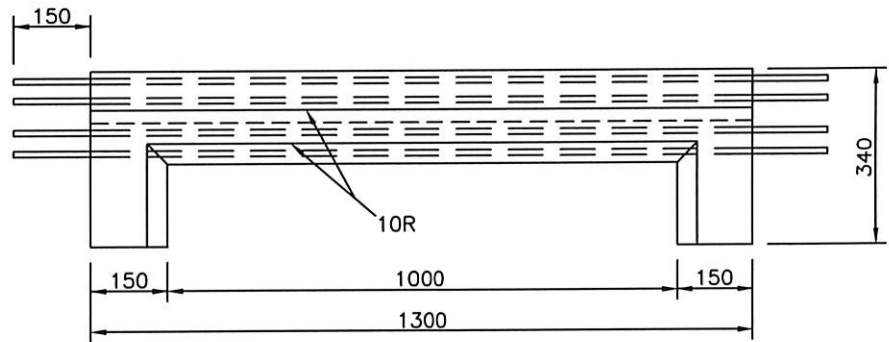

FRONT ELEVATION

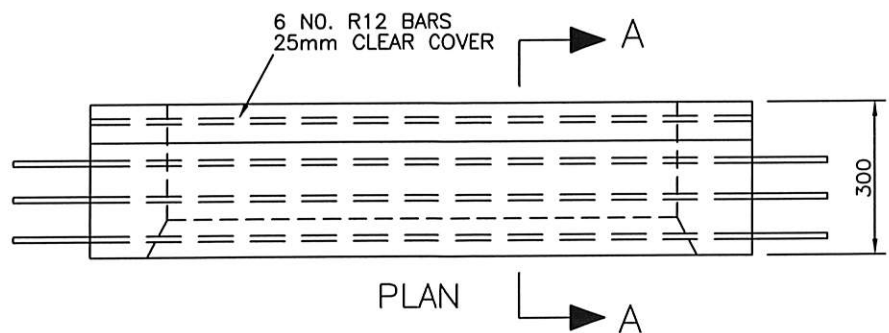

SEMI MOUNTABLE TYPE

NOTES:

1. CONCRETE STRENGTH 25MPa AT 28 DAYS.
2. THE REAR BARS IN THE LINTEL (REBATE) TO BE FLUSH AT THE EDGES.



PRECAST CONCRETE
LINTELS FOR
SIDE ENTRY PITS

DRAWN: M BASILE

CHECKED: S.Q

AMENDMENTS: APRIL 2011

SCALE: N.T.S

DATE: MAY 2011

BY: M BASILE

APPROVED

Sami
MANAGER
ENGINEERING SERVICES
DRAWING No.

S 265