



DETAIL OF WATTS PROFILE

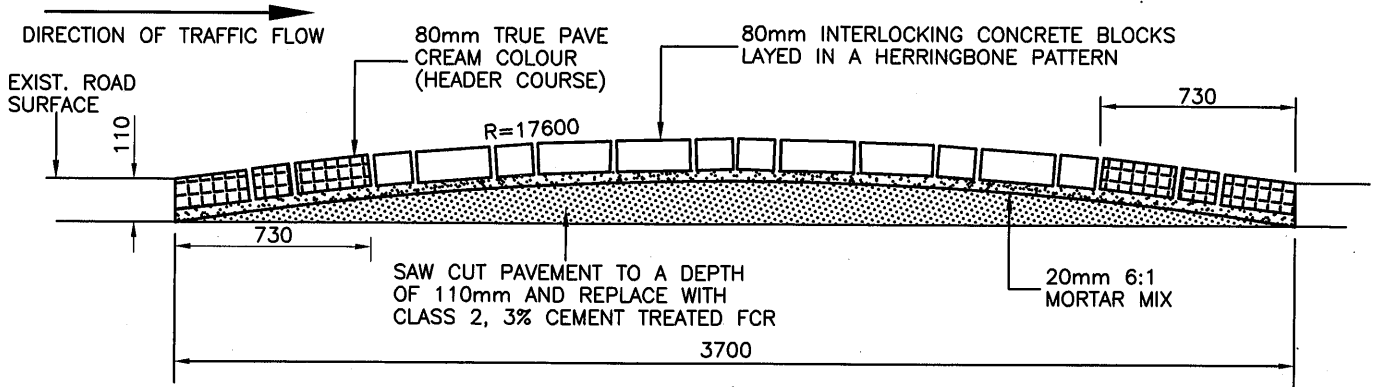


WATTS PROFILE (PAVING BLOCKS)

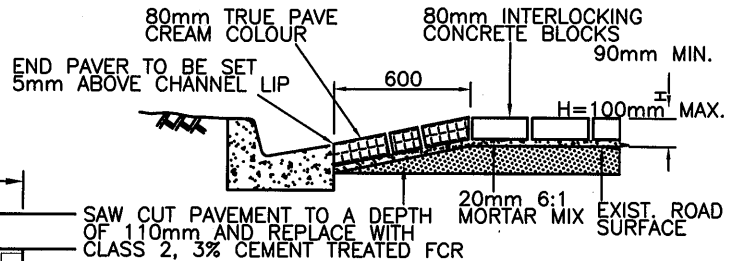

SECTION A-A
NOT TO SCALE

SIGNS(TYP.)

SIGN NO.	DESCRIPTION	NO. REQ.
S1	W5-10A (CLASS 1)	2
S2	W3-4A (CLASS 1) (APPROX. 50m FROM FIRST ROAD HUMPS OF EACH DIRECTION OF TRAFFIC FLOW)	2
S3	20 Km/h WB-2A (CLASS 1)	2

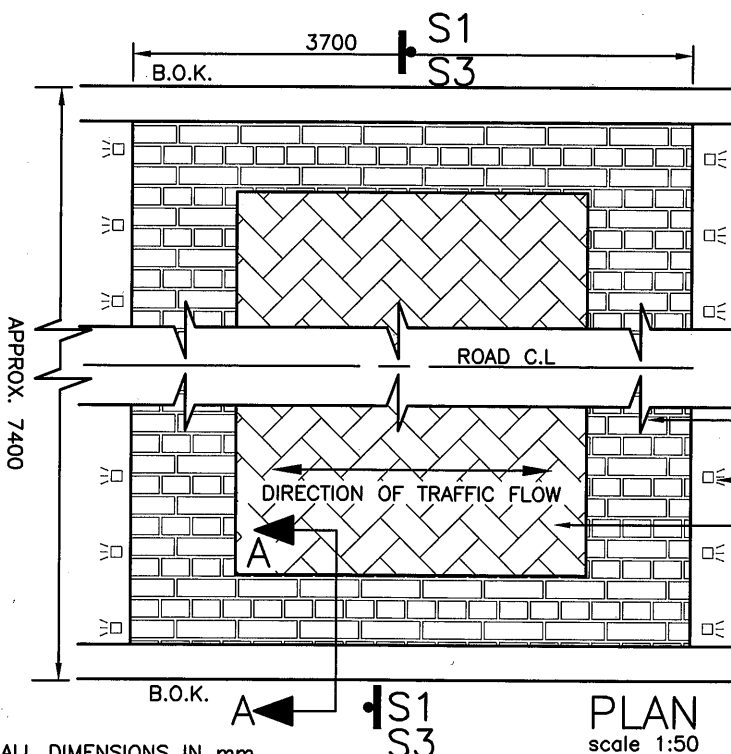

PLAN
scale 1:50

ALL DIMENSIONS IN mm.

NOTES:

- STANDARD ROAD HUMPS WARNING SIGNS, ROAD MARKERS AND RRPM's ARE REQUIRED TO SUPPLEMENT THE INSTALLATION OF THE ROAD HUMPS IN ACCORDANCE WITH THE CURRENT VICROADS TRAFFIC ENGINEERING MANUAL VOL - 1, CHAPTER 8.
- ALL TRAFFIC MANAGEMENT DEVICES TO BE SUPPLEMENTED WITH ADEQUATE STREET LIGHTING.
- DIMENSIONS OTHER THAN SPECIFIED, TO BE APPROVED BY COUNCIL'S TRAFFIC MANAGEMENT SECTION.



STANDARD ROAD HUMPS WATTS PROFILE PAVING BLOCKS

APPROVED
[Signature]
MANAGER
ENGINEERING SERVICES

DRAWN: V. NGUYEN	CHECKED: S.Q	AMENDMENTS: AUG 2015
SCALE: AS SHOWN	DATE: AUG 2015	BY: MURRAY BASILE

DRAWING No.
S400