


# REMOVABLE CYPRESS PINE PYRAMID TOP BOLLARD

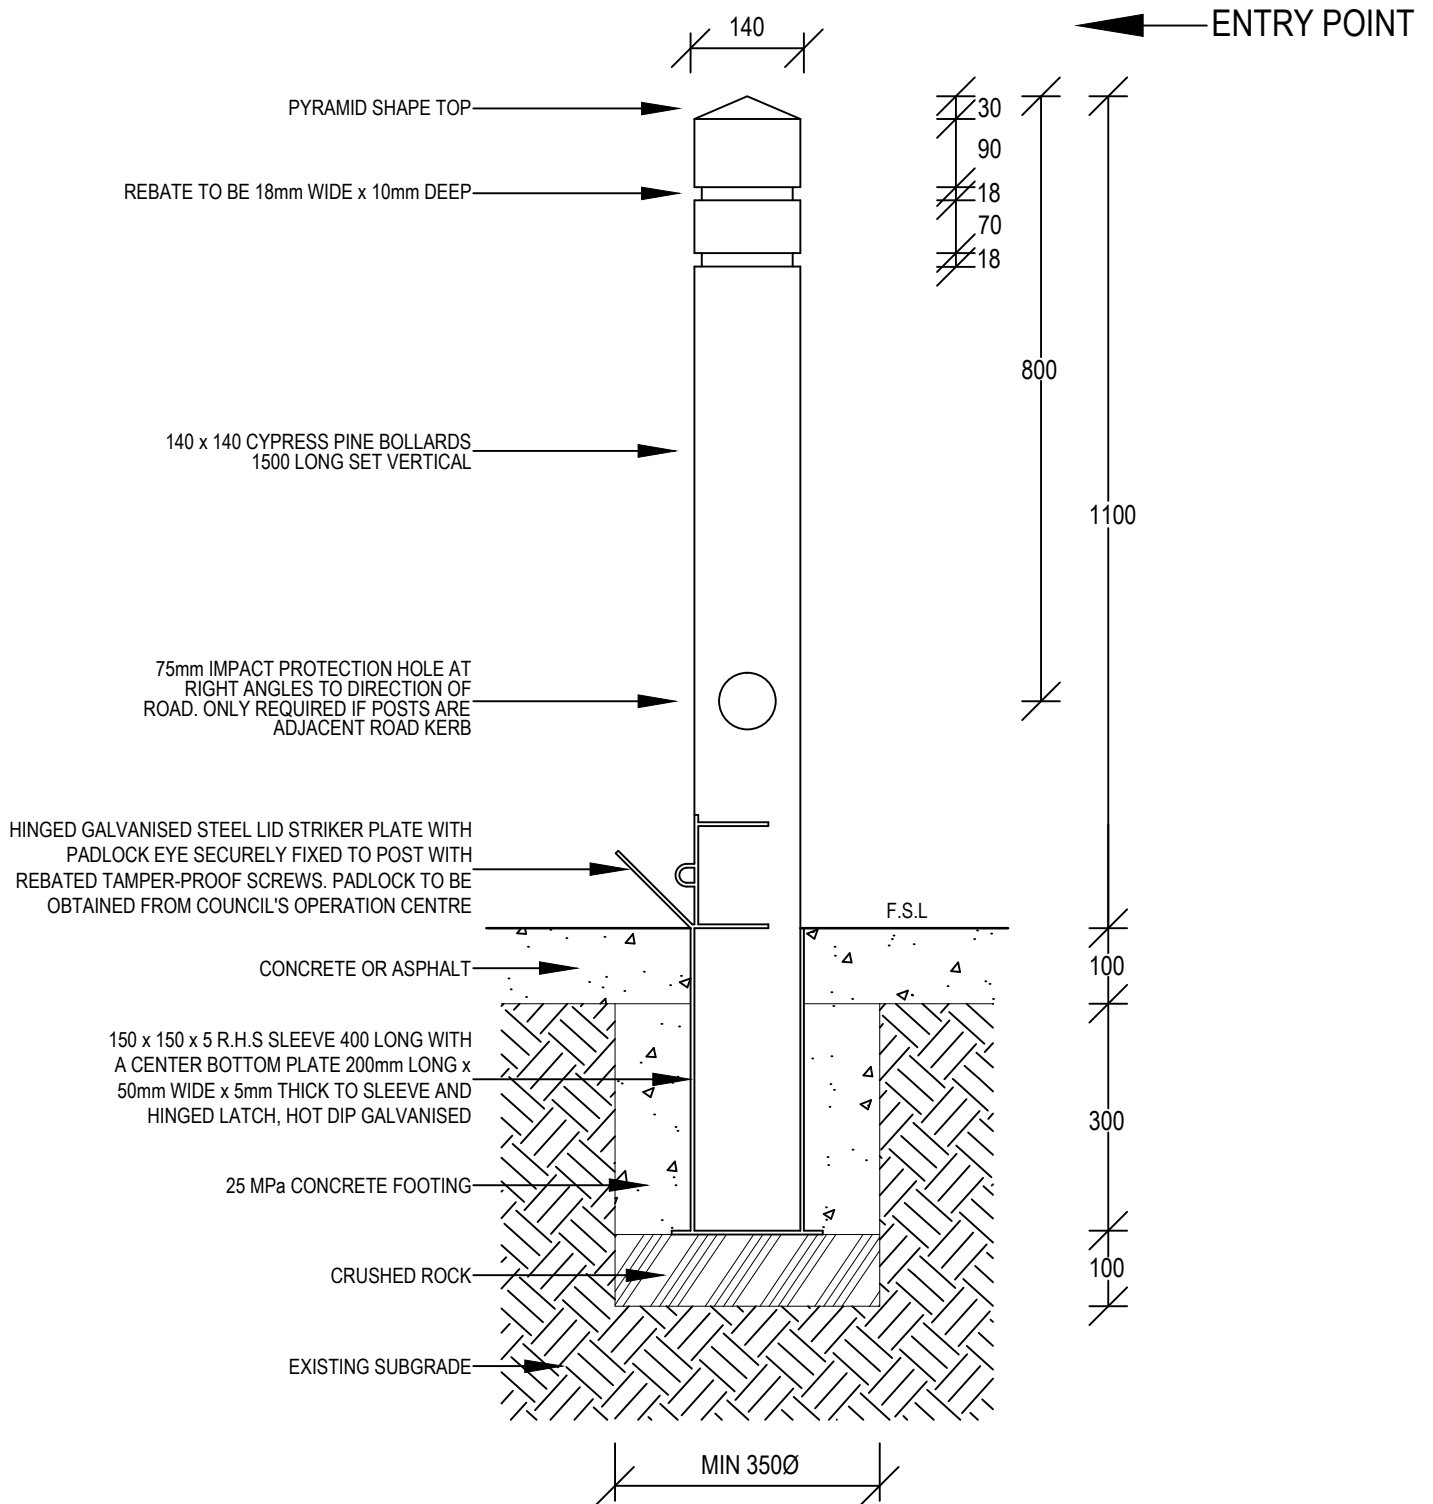

**NOTES:**

- IMPACT PROTECTION HOLES NEED ONLY BE USED WHEN BOLLARDS ARE ADJACENT TO ROAD KERB.
- USE 140 X 140 CYPRESS PINE POSTS DRESSED ALL ROUND.
- IF EXCAVATING IN CONTAMINATED SOILS, SEE SUPERINTENDANT OF WORKS FOR ALTERNATE FOOTING DEPTHS.
- ALL DIMENSIONS ARE IN mm UNLESS STATED OTHERWISE.
- CUT BOLLARD AS REQUIRED TO MATCH EXISTING BOLLARDS' HEIGHTS



## REMOVEABLE CYPRESS PINE BOLLARD

DRAWN: M BASILE

CHECKED: SAMI Q

AMENDMENTS:

SCALE: 1:10

DATE: APR. 2016

BY: M KOLARIC

APPROVED

*Sami Q*  
for MANAGER  
ENGINEERING SERVICES

DRAWING No.

# S517