


### BLUESTONE PITCHER WITH 2 PITCHER CHANNEL

SCALE 1 : 10

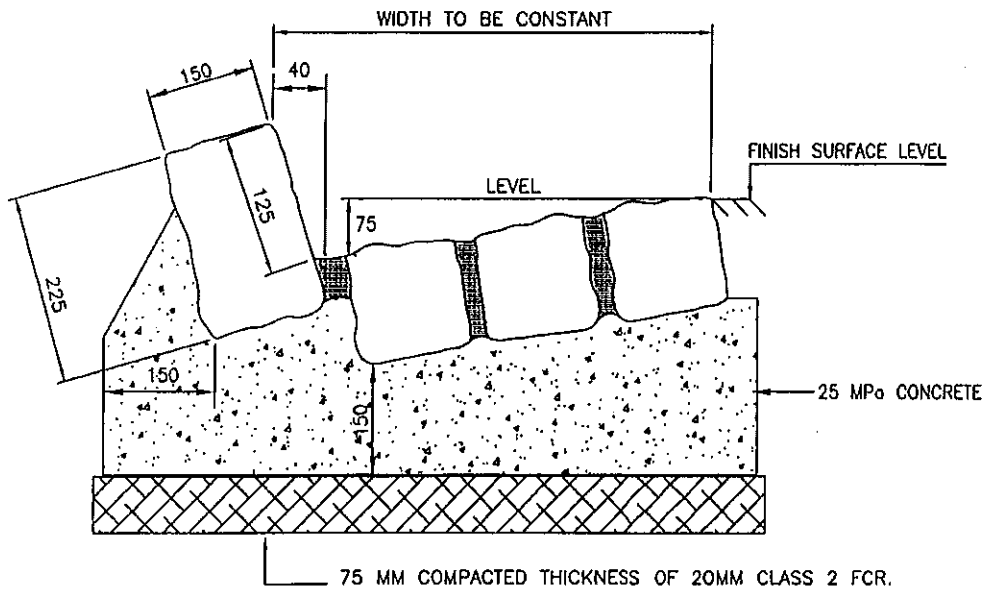

### BLUESTONE KERB WITH 3 PITCHER CHANNEL

SCALE 1 : 10

**NOTES:**

- 1) PITCHER SIZES ARE ON AVERAGE SIZE ONLY.
- 2) ALL GROUTED JOINTS TO BE A FLUSH JOINT FINISH 30mm WIDE BY DEPTH OF PITCHER.
- 3) GROUTING SHALL BE POINTED UP WITH CHARCOAL COLOURED CEMENT MORTAR.
- 4) CEMENT MORTAR SHALL CONSIST OF 1 PART BAYERN POWDER, 5 PARTS CEMENT, 15 PARTS SAND OR APPROVED GRIT AND 15 PARTS STONE DUST.



## BLUESTONE KERB AND CHANNEL

APPROVED

*Sami*  
MANAGER  
ENGINEERING SERVICES

DRAWN: M BASILE

CHECKED: S.Q

AMENDMENTS: APRIL 2011

SCALE: 1:10

DATE: MAY 2011

BY: M BASILE

DRAWING No.

S530